

Eldridge Street Synagogue



Interior Restoration & Faux Finishes

Eldridge Street Project
12 Eldridge Street
New York, NY 10002

ISSUED FOR BID

ADDENDUM 1	09/10/07
ISSUED FOR BID	08/23/07
ISSUED FOR LMDG REVIEW	08/20/07
Issue/Revision	Date

Date
August 20, 2007

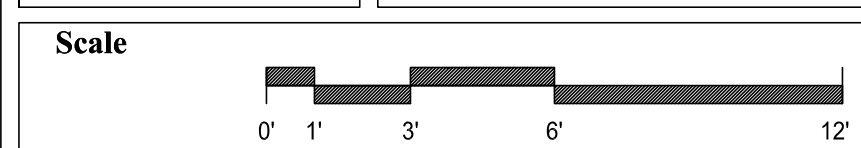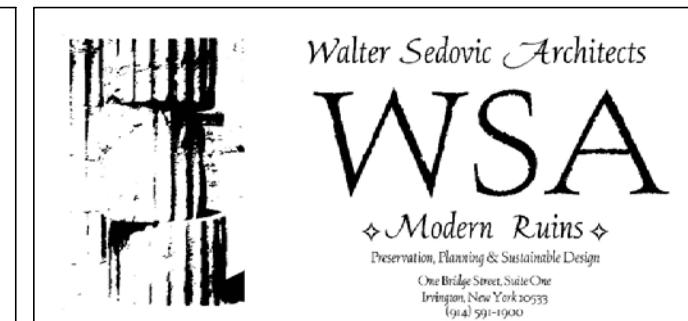


Sheet Title
Main Floor Plan

Drawing No.
A-2

SCALE: 1/4" = 1'-0"

1

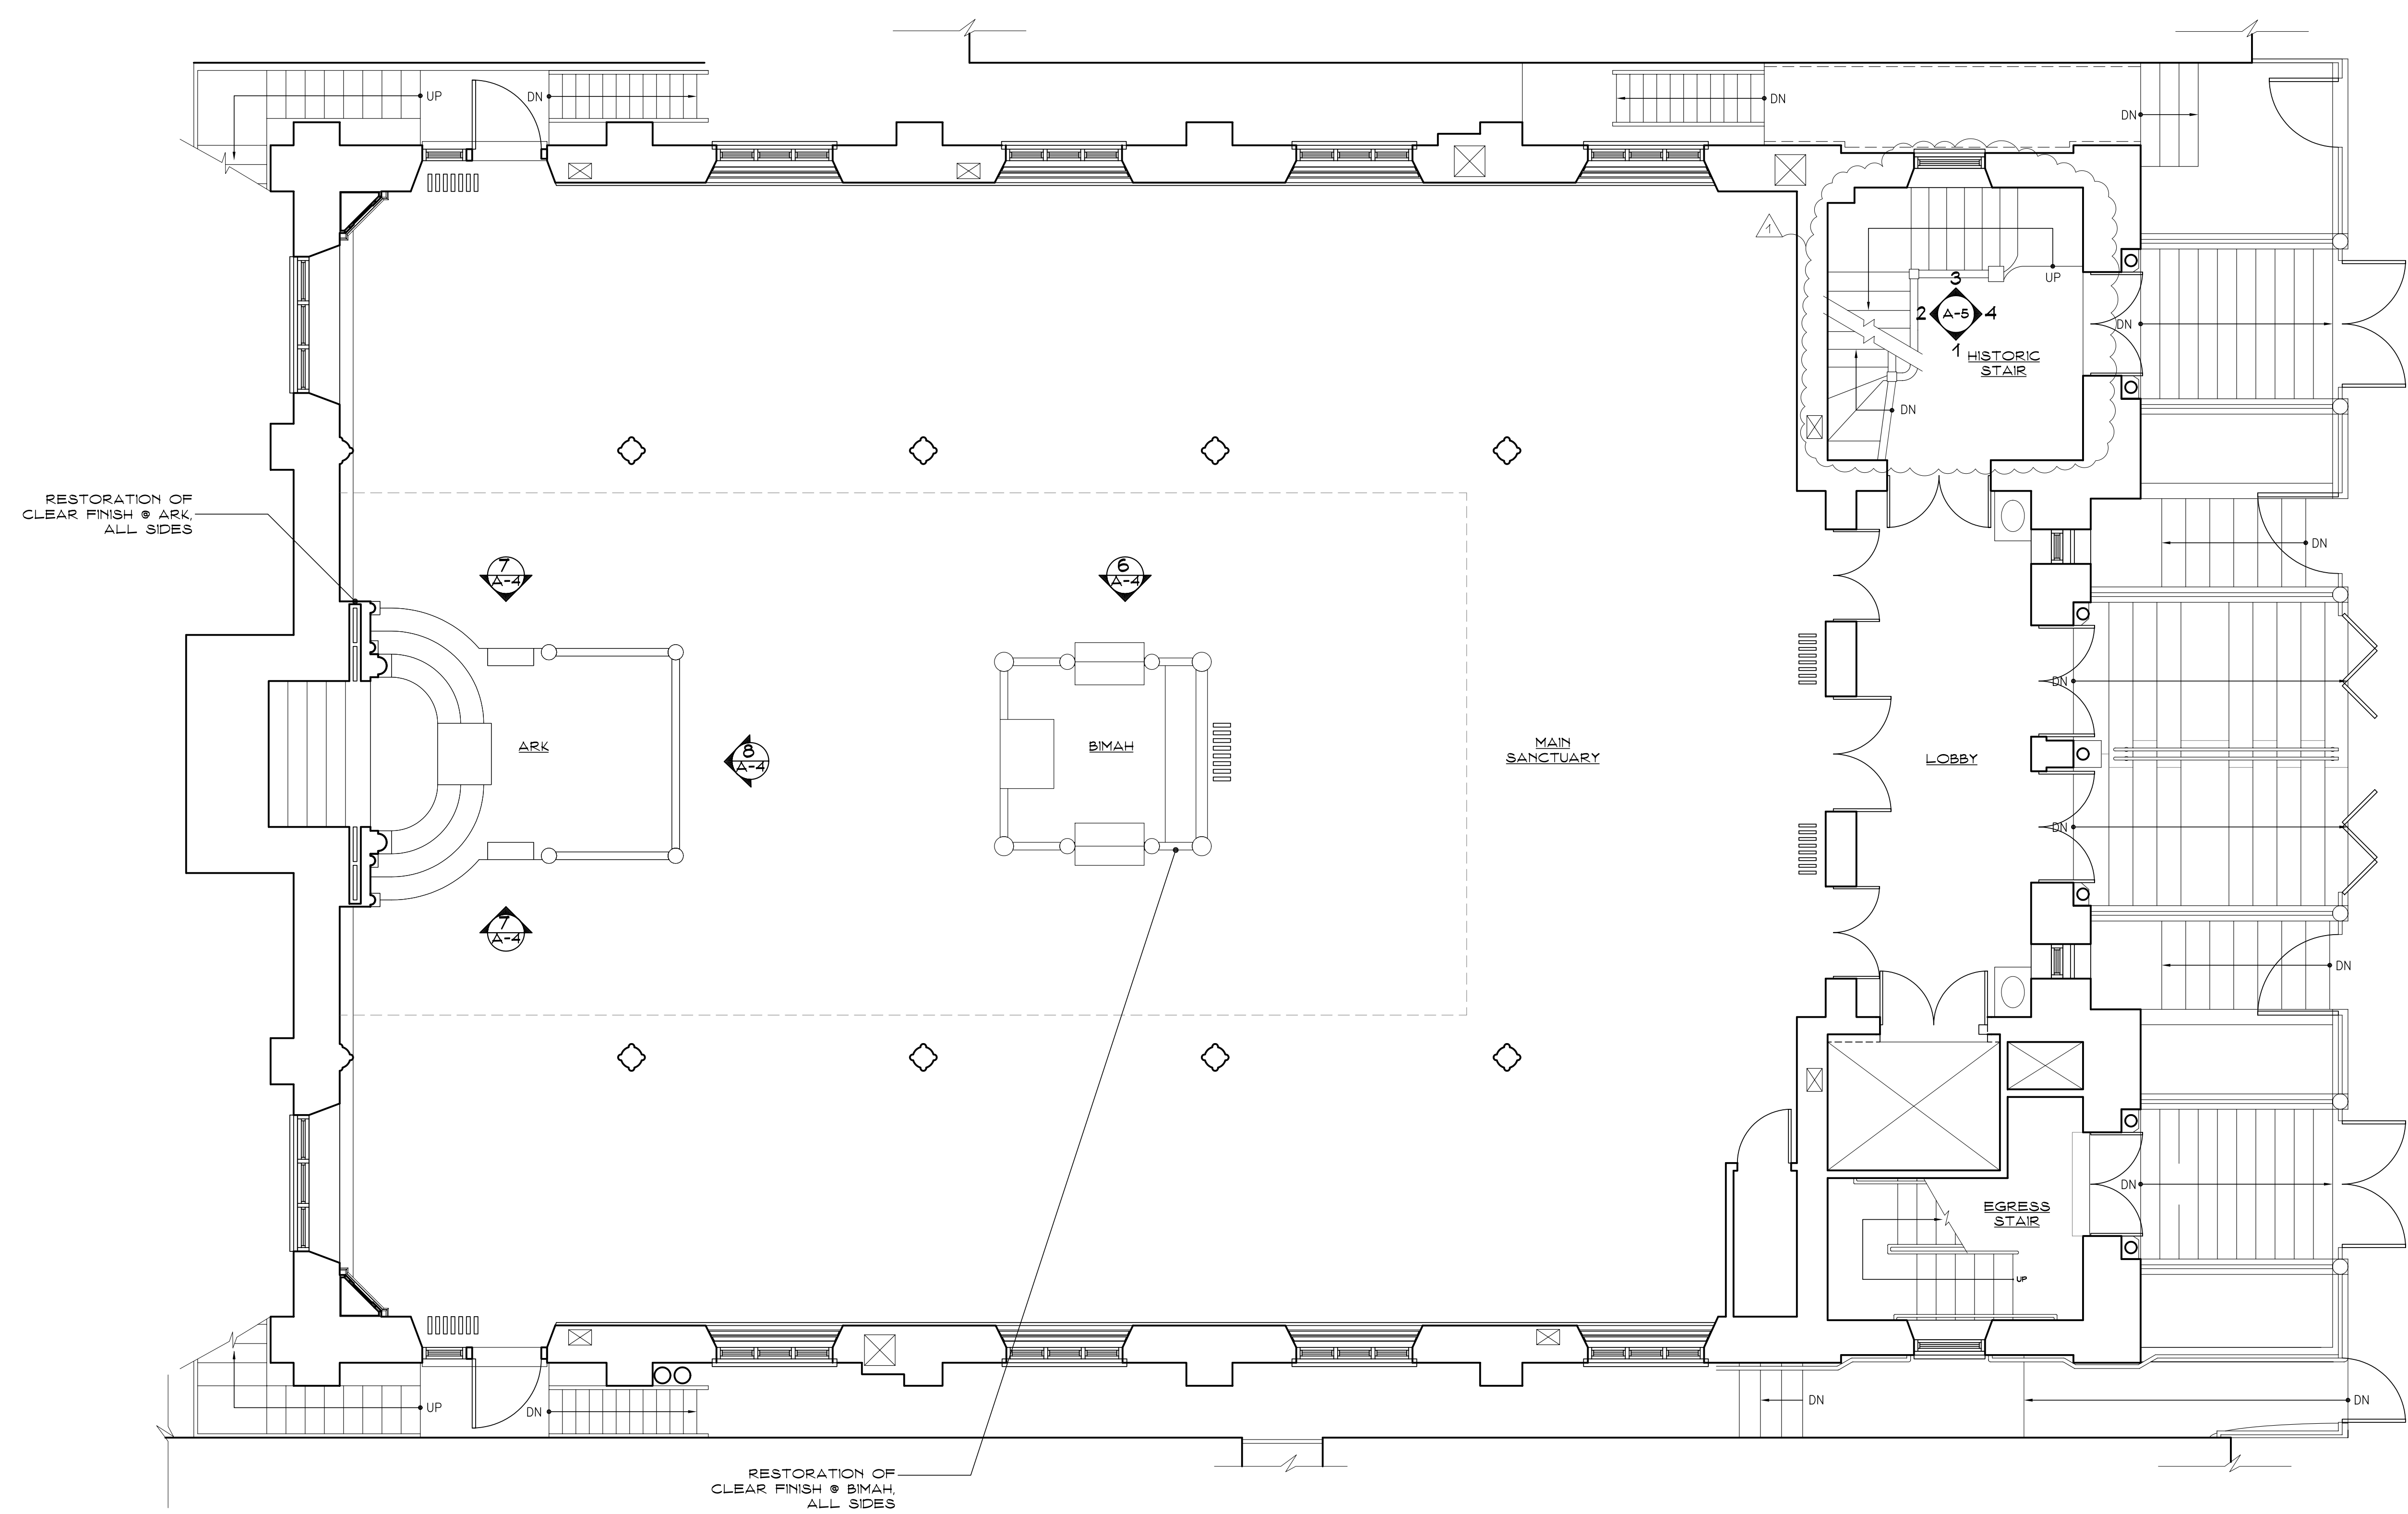

CLEAR FINISH TO INCLUDE ENTIRE WOOD ELEMENT

H:\Eldridge Street Project\3344\Drawings\Faux Finishing\07 Files\A03-A-2.dwg, Sep 12, 2007 - 8:09pm