




# Eldridge Street Synagogue

## Interior Restoration

Eldridge Street Project  
12 Eldridge Street  
New York, NY 10002


ISSUED FOR BID

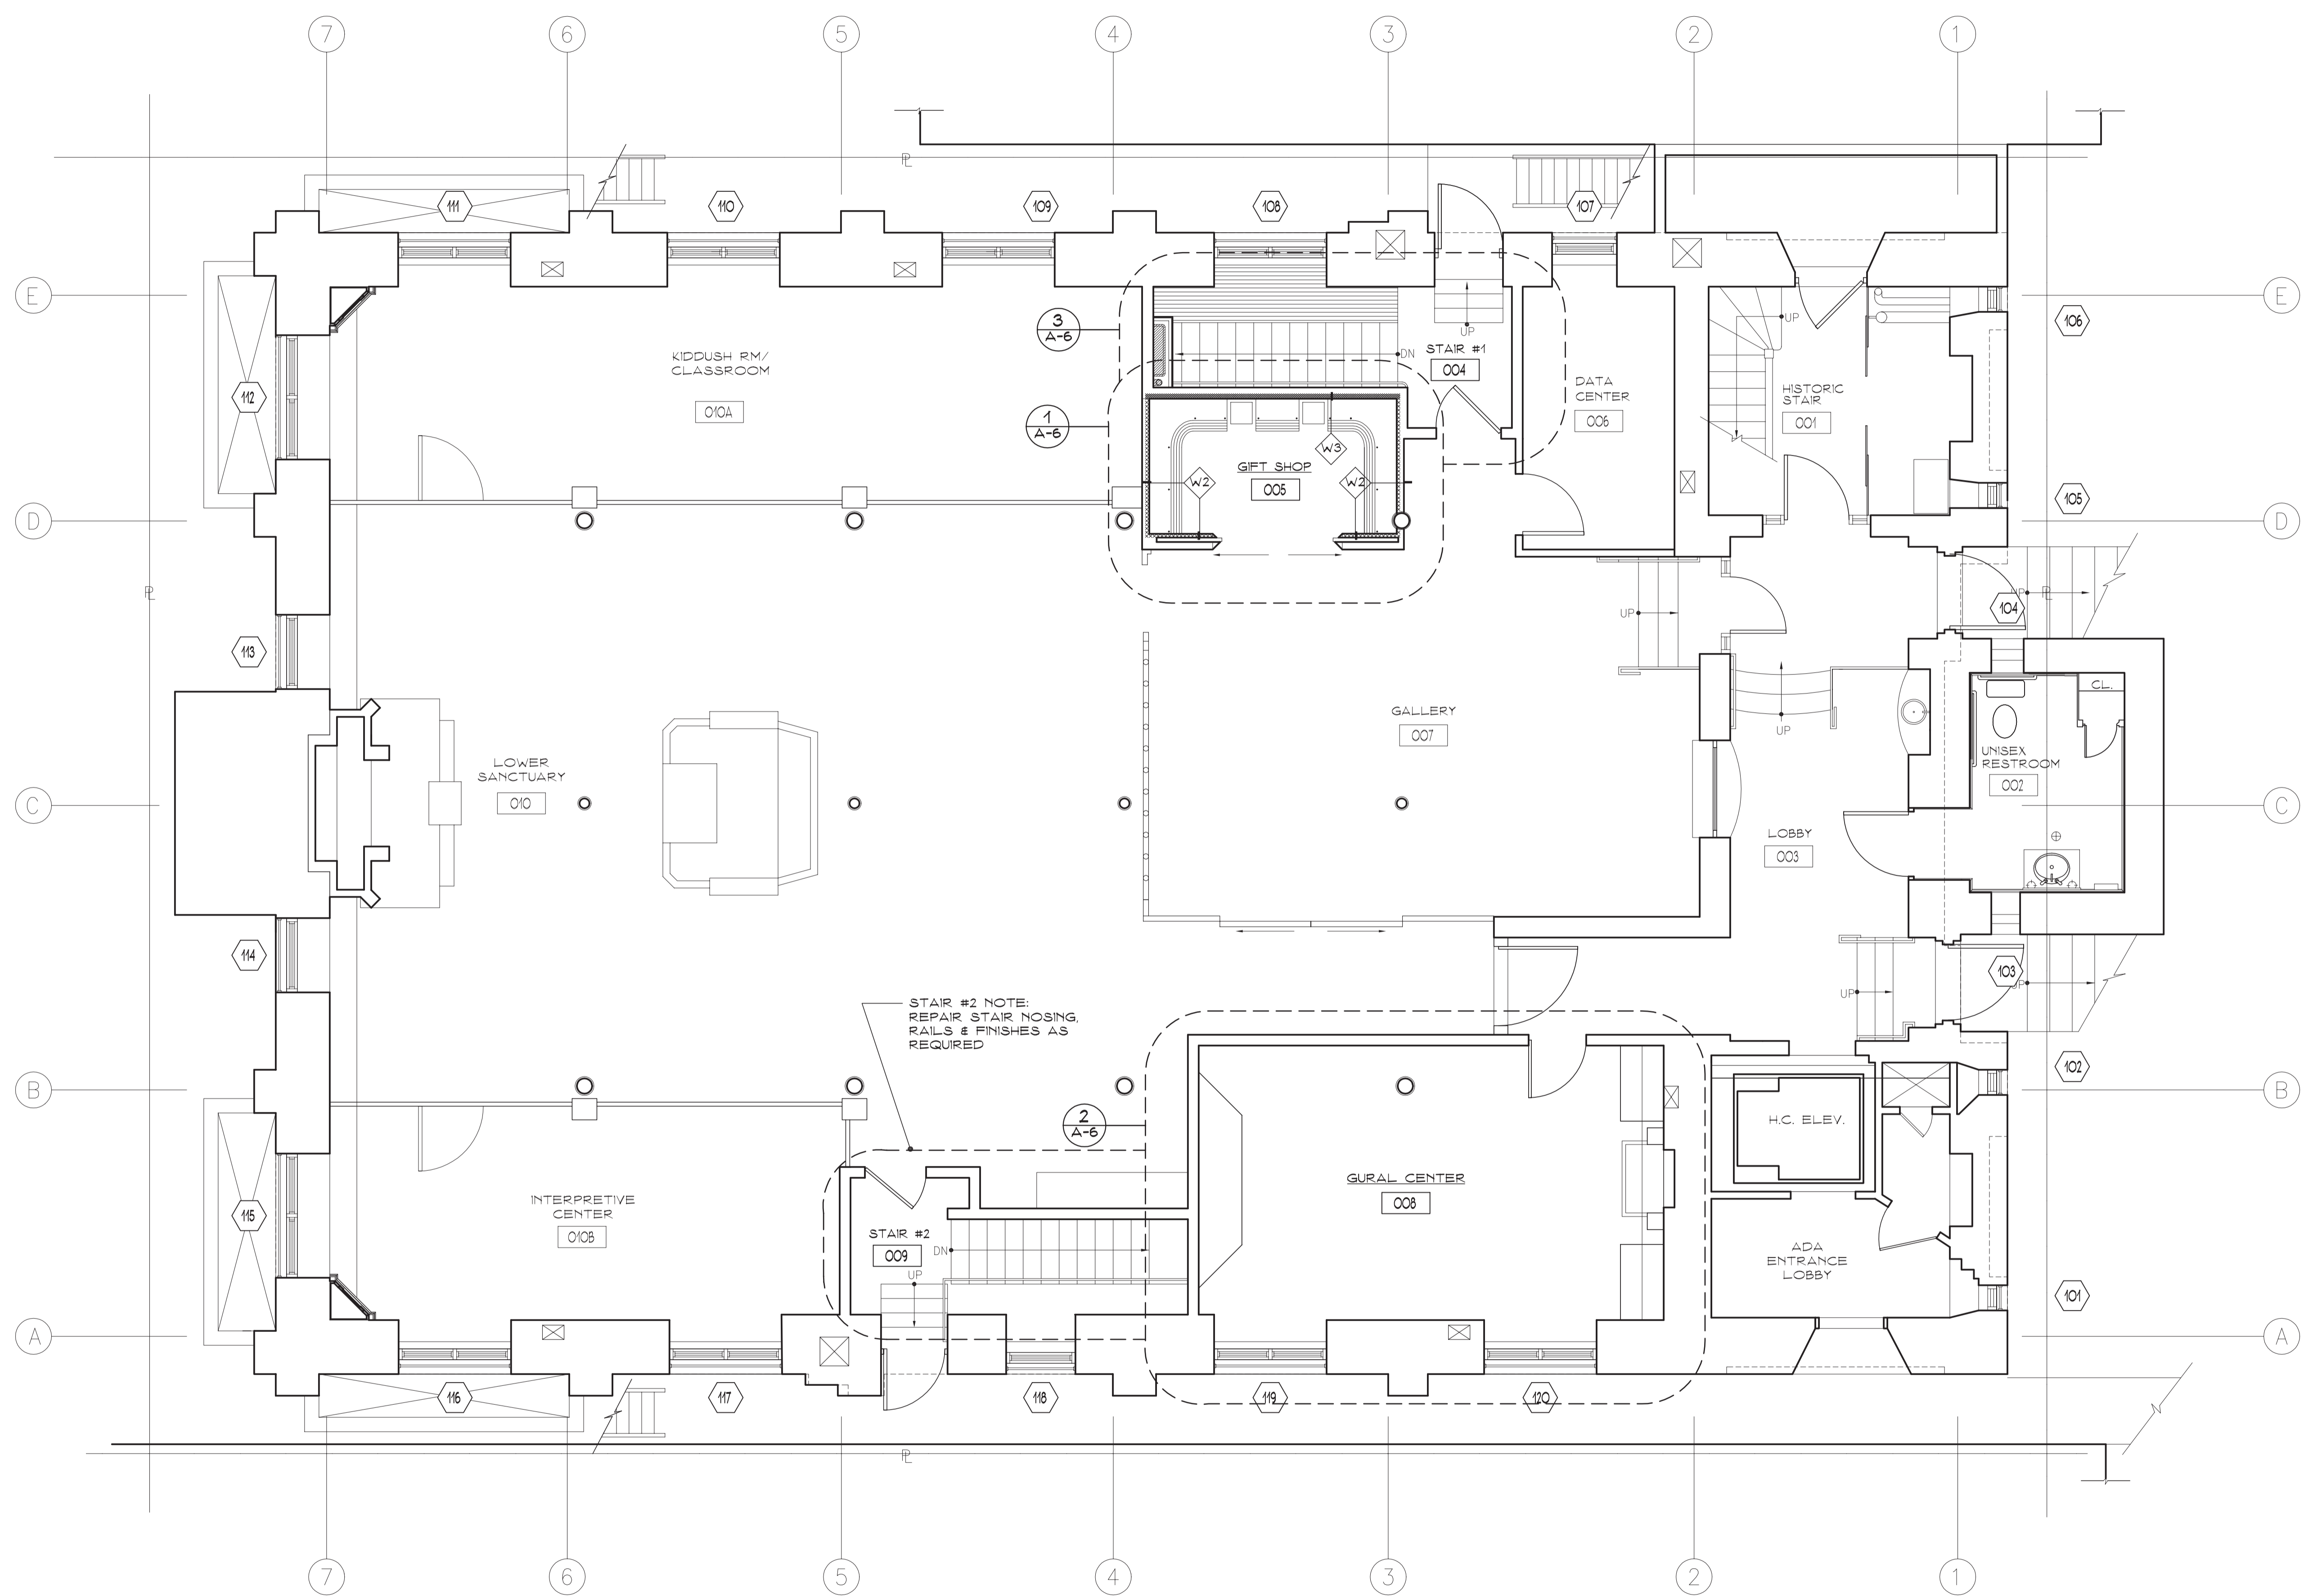

STAIR #2 NOTE:  
REPAIR STAIR NOSING  
RAILS & FINISHES AS  
REQUIRED

ISSUED FOR LMDC REVIEW 7/16/07  
Issue/Revision Date

Date  
**July 16, 2007**

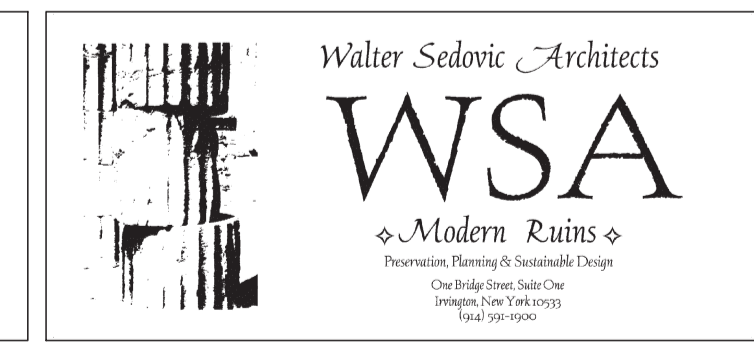

Scale  
0' 1' 3' 6' 12'

Sheet Title  
**Basement Floor Plan**

Drawing No.  
**A-2**