




Eldridge Street Synagogue

Interior Restoration


Eldridge Street Project
12 Eldridge Street
New York, NY 10002

ISSUED FOR BID

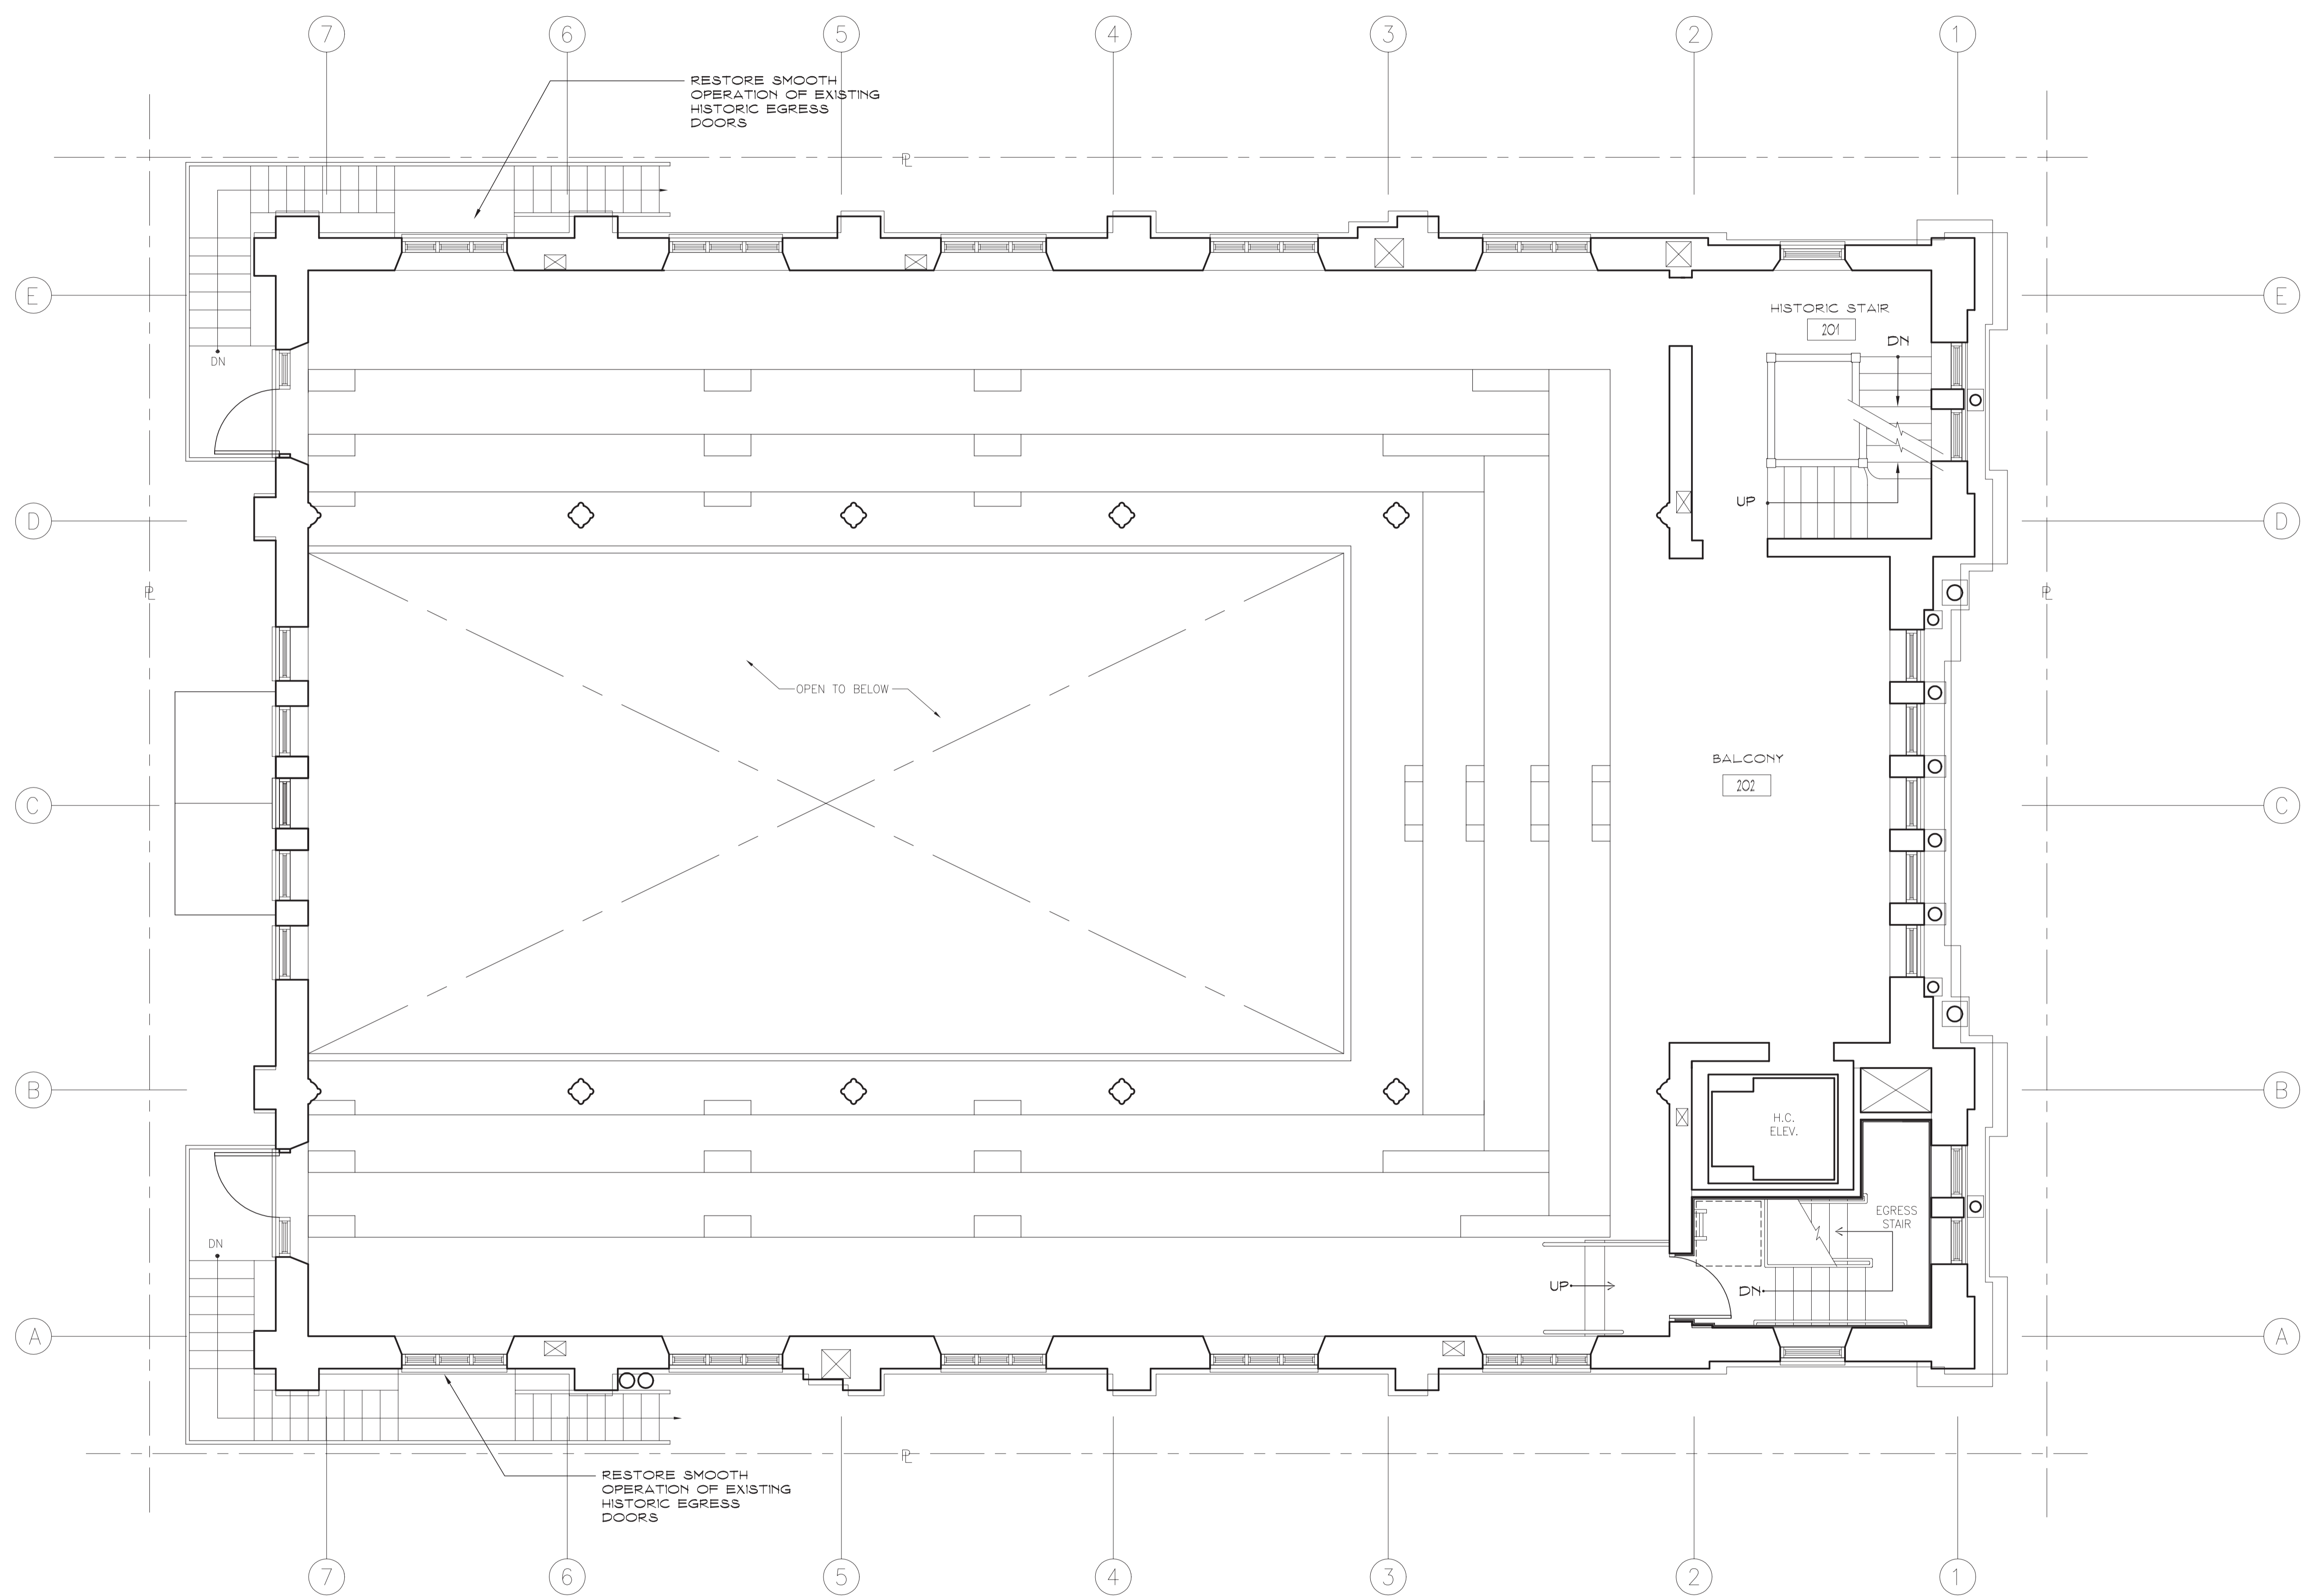

ISSUED FOR LMDC REVIEW 7/16/07
Issue/Revision Date

Date
July 16, 2007

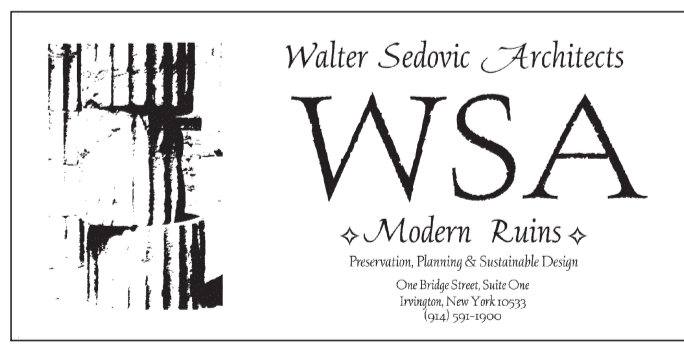

Scale
0' 1' 3' 6' 12'

Sheet Title Drawing No.
Balcony Floor Plan A-4