


200 CHAMBERS ST  
 P217878104

**MANCINI DUFFY**  
 ARCHITECTURE + DESIGN

Manjiv, MacCormack & Hildner, Inc. Architects  
 37 West 17th Street, New York, NY 10011  
 Tel: 212.982.1240 Fax: 212.982.1287  
 Email: manjiv@manjivcofny.com


All drawings and written material depicting these contents original and unqualified work of the architect and may not be duplicated, used or disclosed without written consent of the architect.

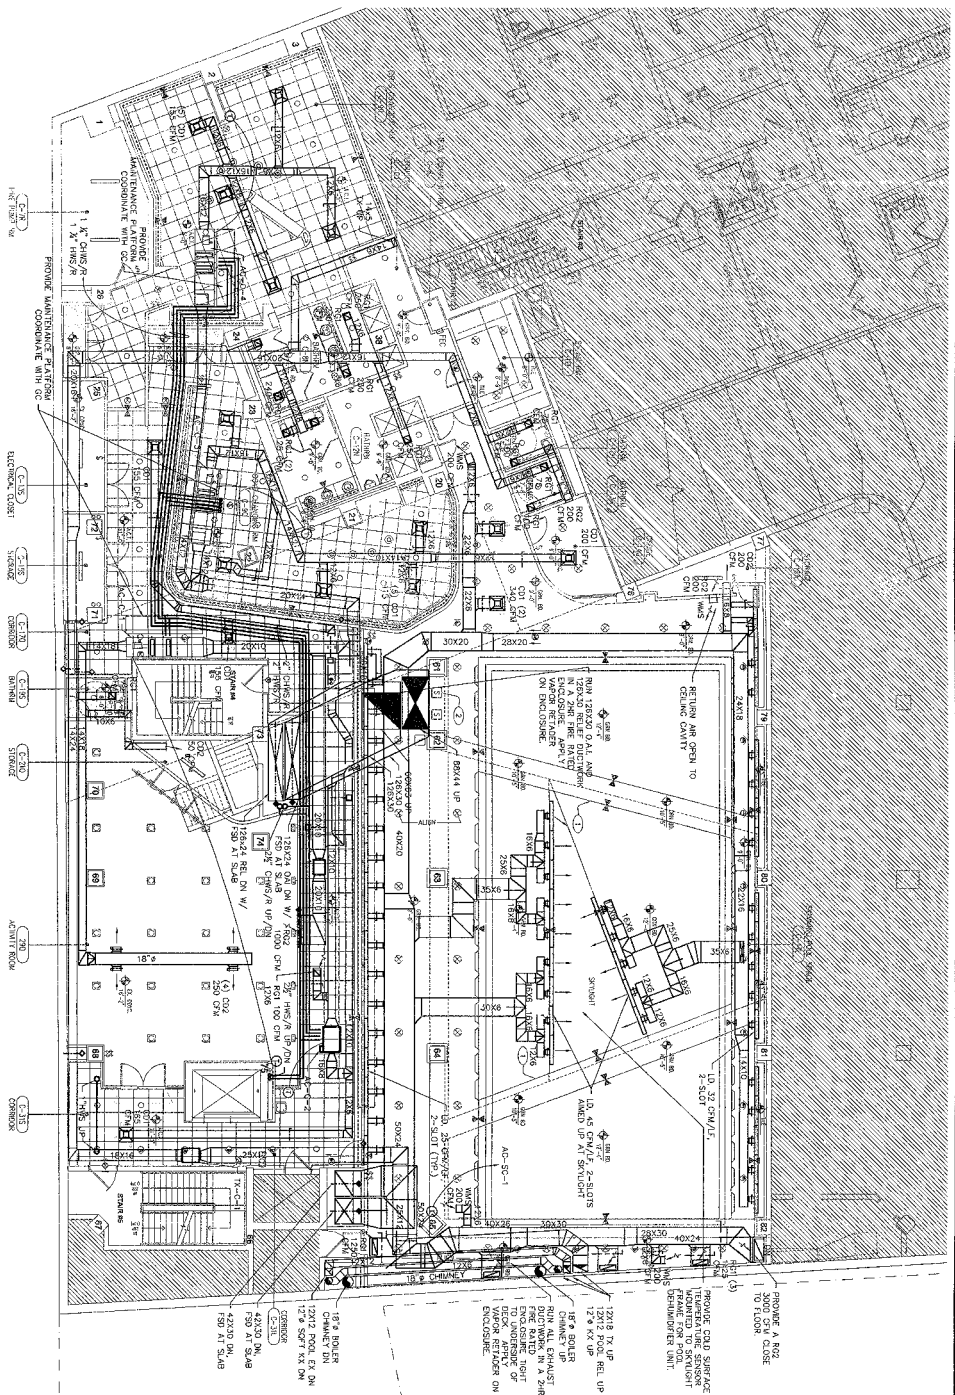

**CELLAR FLOOR MECHANICAL HVAC PLAN**  
 SCALE: 1/8" = 1'-0"

**GENERAL NOTES:**  
 1. CONTRACTOR SHALL REFER TO EXISTING CONDITION (BASE BUILDING) DRAWINGS FOR LOCATION OF EXISTING DUCTWORK, PIPING, CONDUIT, AND FOR ADDITIONAL INFORMATION.

NO.	DATE	DESCRIPTION	BY	CHK
1	02-24	ISSUED FOR PERMITTING	MD	MD
2	02-24	ISSUED FOR PERMITTING	MD	MD
3	02-24	ISSUED FOR PERMITTING	MD	MD
4	02-24	ISSUED FOR PERMITTING	MD	MD
5	02-24	ISSUED FOR PERMITTING	MD	MD

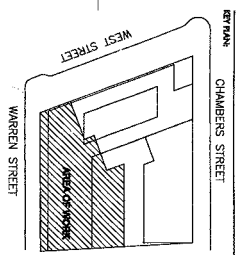

**PLAN WORK:** DRAWING SCALE: AS NOTED

0 2 4 8 12 20  
 FEET

PROJECT NUMBER:  
**02-21-67-0100**

DRAWING TITLE:  
**CELLAR FLOOR MECHANICAL HVAC PLAN**

DRAWING NUMBER:  
**M-103**

SCALE: 1/8" = 1'-0"

DATE: MAR 18 2002

BY: MECHANICAL CORP