

Eldridge Street  
Synagogue


Interior Restoration &  
Faux Finishes

Eldridge Street Project  
12 Eldridge Street  
New York, NY 10002

ISSUED FOR BID

ADDENDUM 1	09/10/07
ISSUED FOR BID	08/23/07
ISSUED FOR LMDC REVIEW	08/20/07
Issue/Revision	Date

Date  
**August 20, 2007**

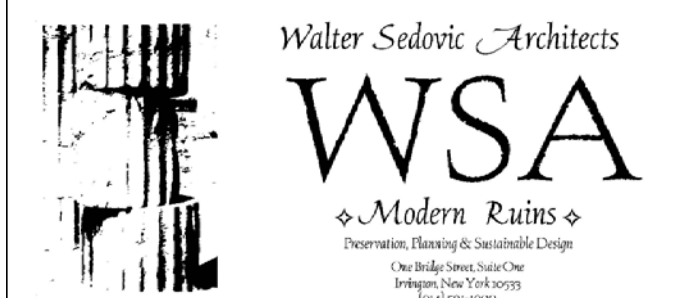


Scale  
As Noted

Sheet Title  
Drawing No.


Interior Elevations

A-3

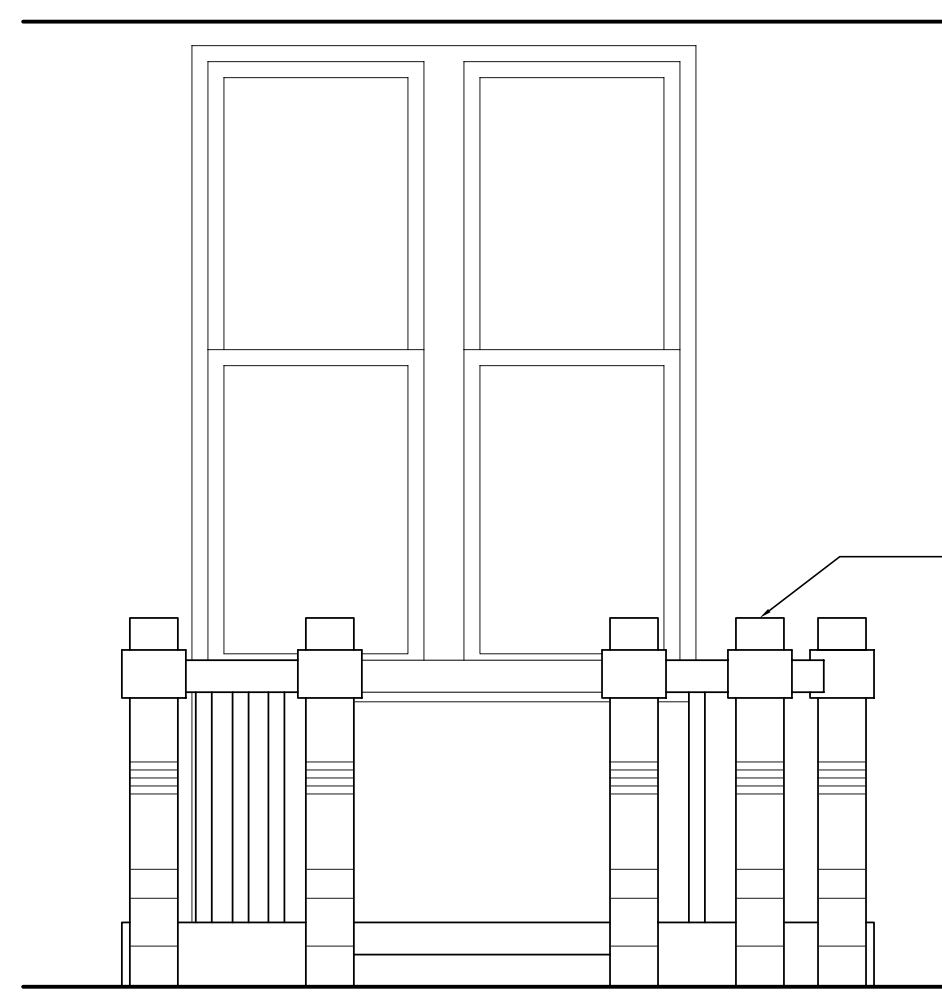

1 LOWER SANCTUARY BIMAH  
SCALE: 1/2" = 1'-0"


FAUX GRAINING @  
ARK & BIMAH  
INCLUDING, BUT  
NOT LIMITED TO,  
POSTS, RAILS,  
BALUSTERS, ALL  
SIDES

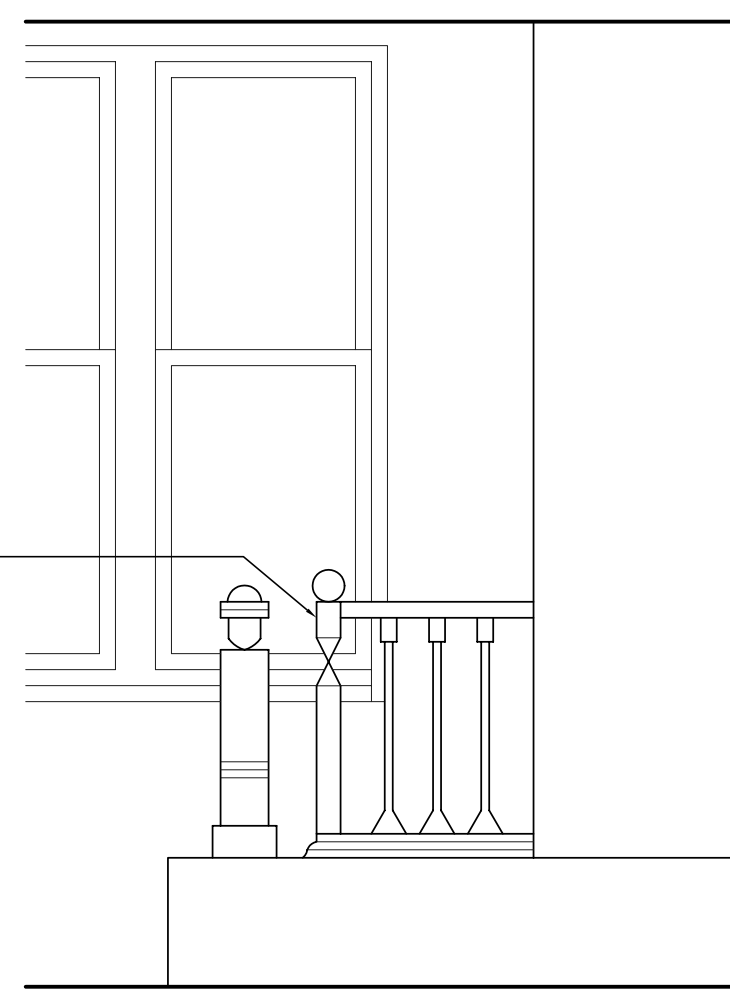

2 LOWER SANCTUARY ARK  
SCALE: 1/2" = 1'-0"

FAUX GRAINING @ ARK  
INCL. BUT NOT  
LIMITED TO POSTS,  
RAILS, BALUSTERS,  
PANELING, ALL SIDES

GOLD LEAF AT PANEL  
MOLD (TYP.) & BOARD  
COURSES

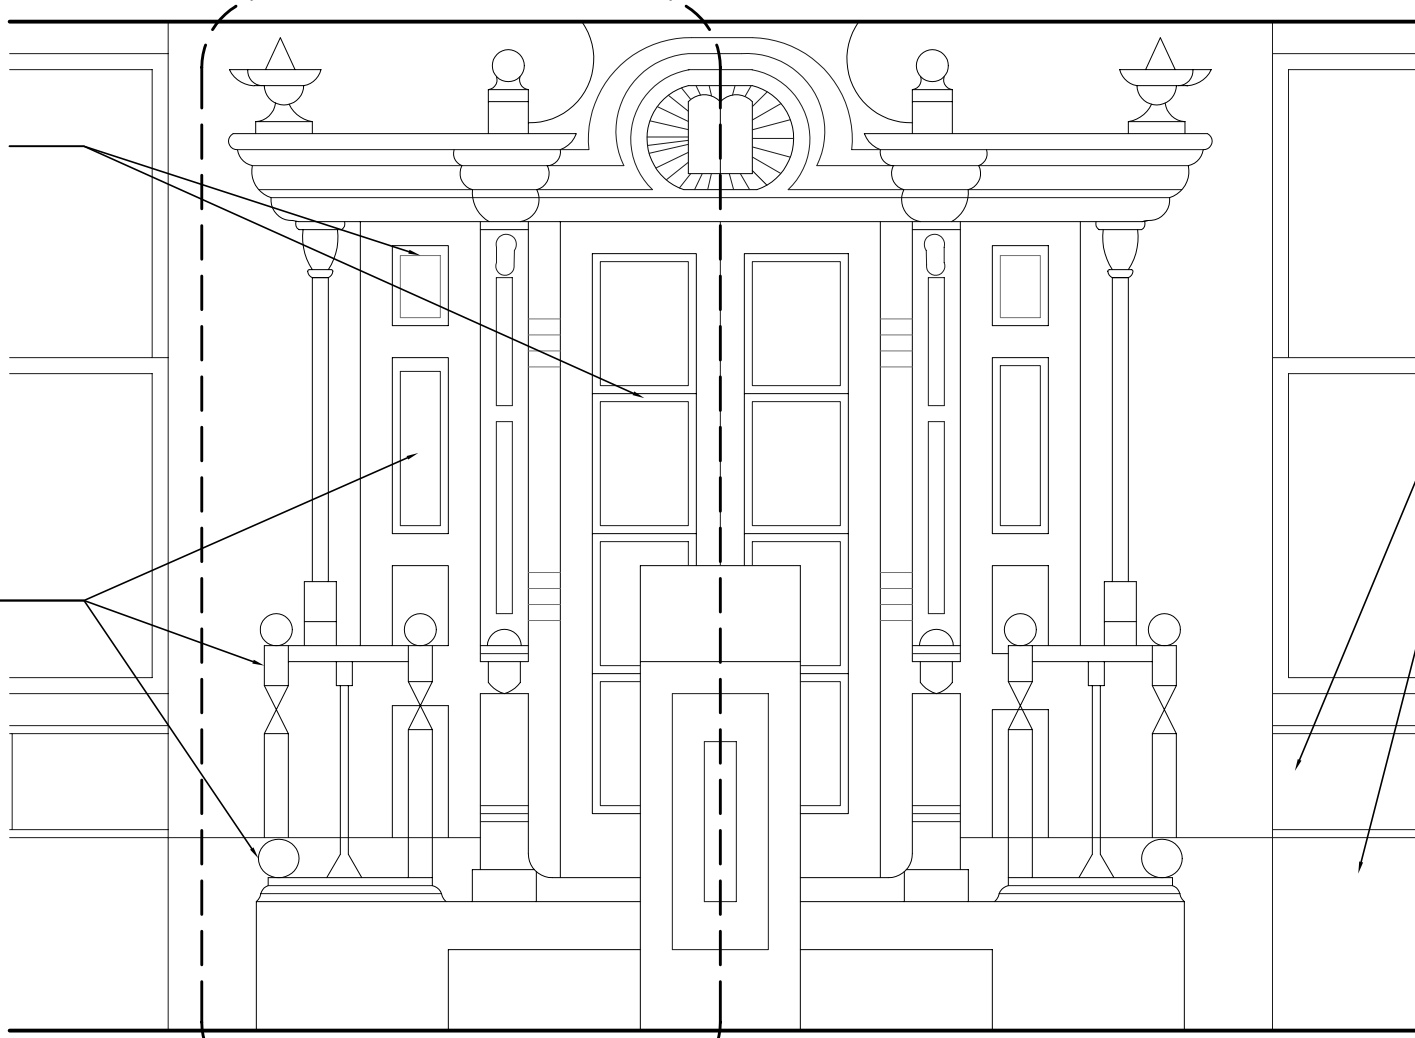


11  
A-3  
TYP.

3 LOWER SANCTUARY ARK  
SCALE: 1/2" = 1'-0"

REMOVE HEAVY  
ALLIGATOR FAUX  
FINISH FROM CORNER  
BOXES, BOOK RESTS  
& BENCHES.  
PREPARE SURFACE,  
PRIME & FAUX GRAIN

4 CORNER BOXES (2 TYP.)  
SCALE: 1/2" = 1'-0"

GOLD LEAF HIGHLIGHTS  
@ INDICATED ELEMENTS

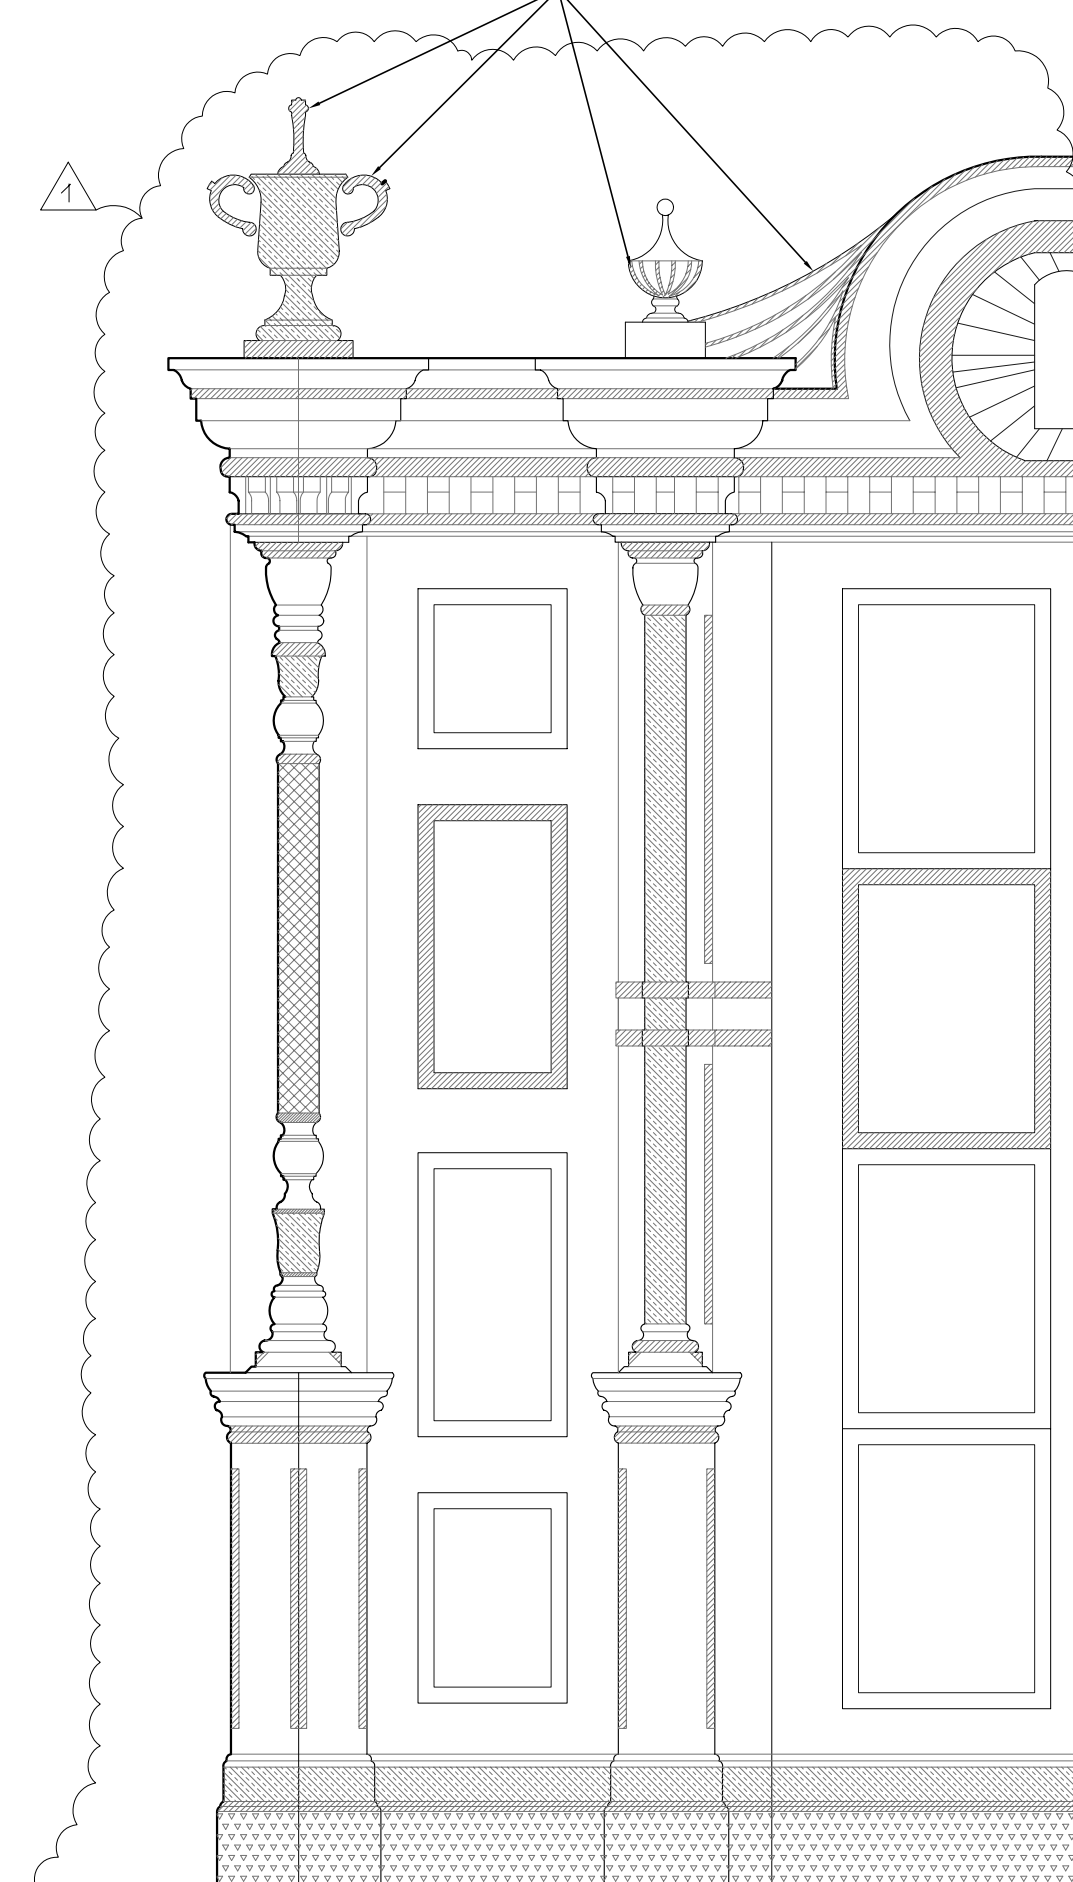


11 TYPICAL GILDING & FAUX FINISH @ ARK  
SCALE: 1" = 1'-0"

LOWER SANCTUARY ARK FINISH LEGEND


GOLD LEAF GILDING	[Symbol]
FAUX MARBLE (RED)	[Symbol]
FAUX MARBLE (BLACK)	[Symbol]
FAUX MARBLE (GRAY)	[Symbol]

NOTE: ALL FAUX FINISHES TO MATCH MOCK-UPS

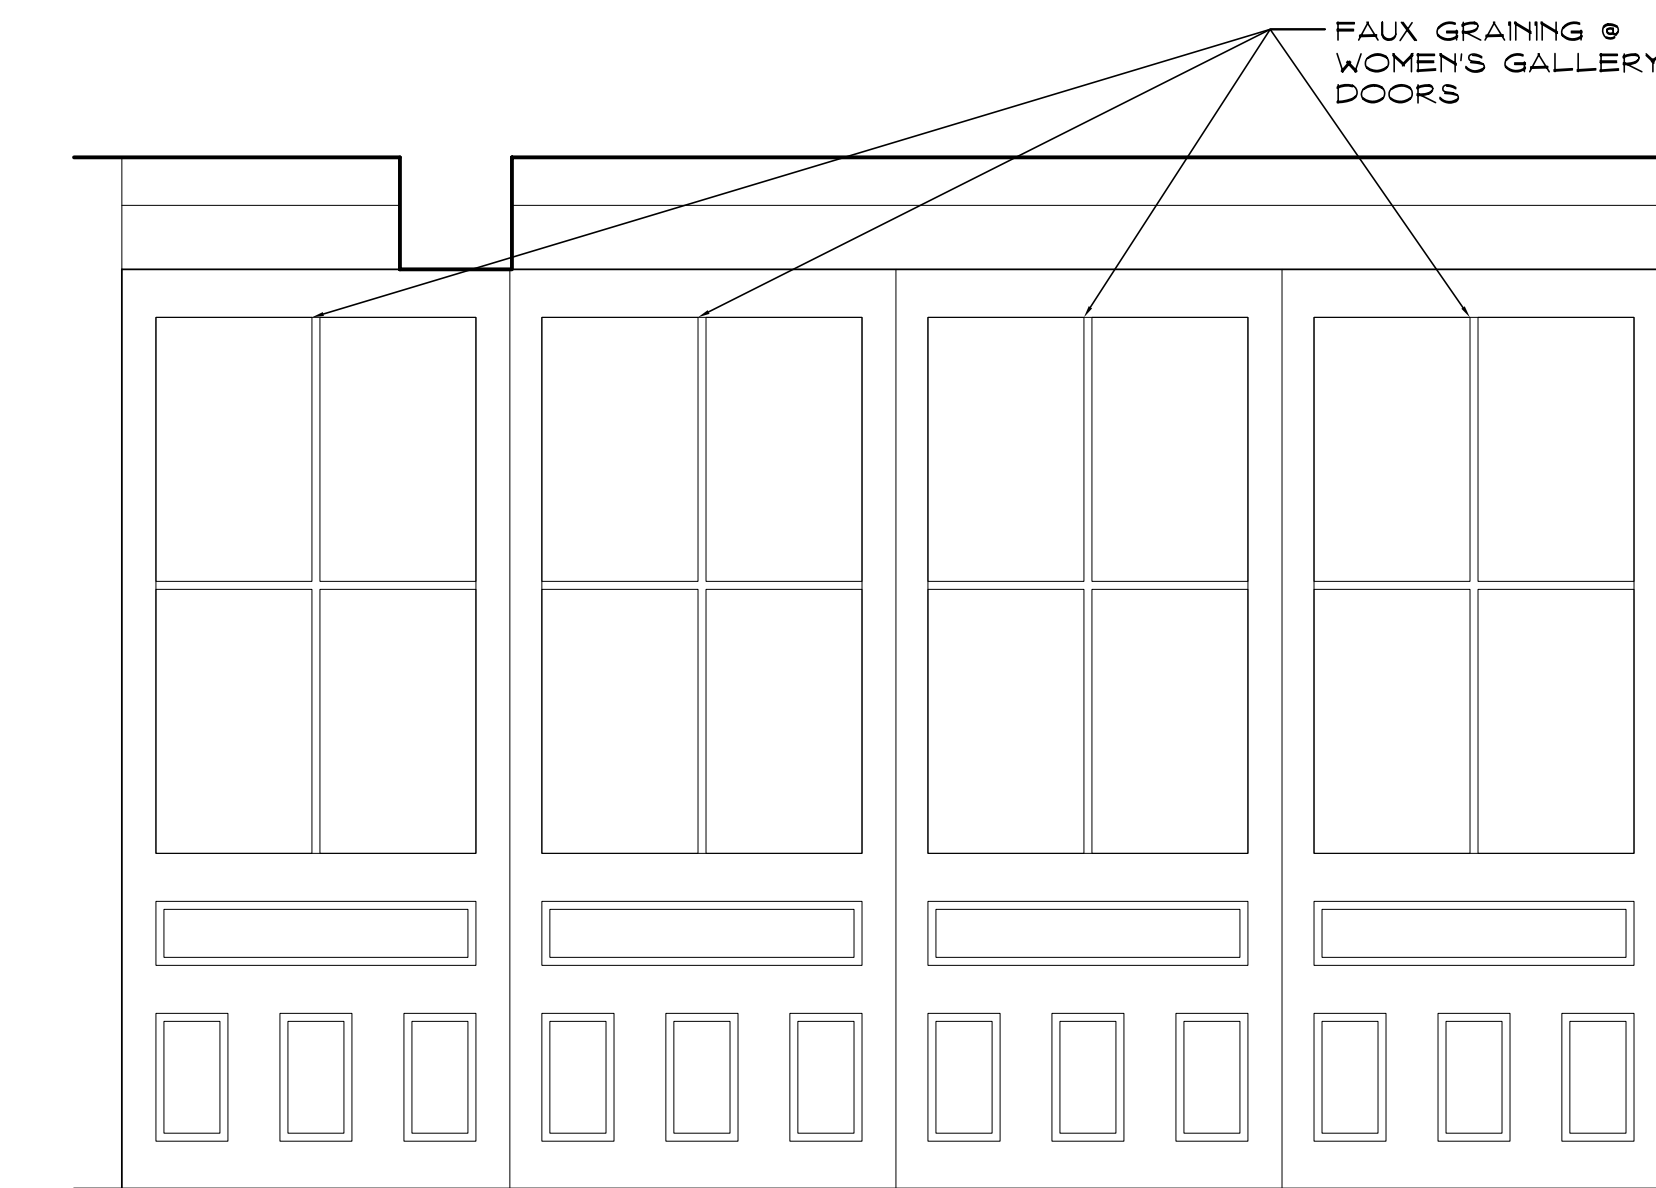

5 WOMEN'S GALLERY DOORS  
SCALE: 1/2" = 1'-0"


FAUX GRAINING @  
WOMEN'S GALLERY  
DOORS

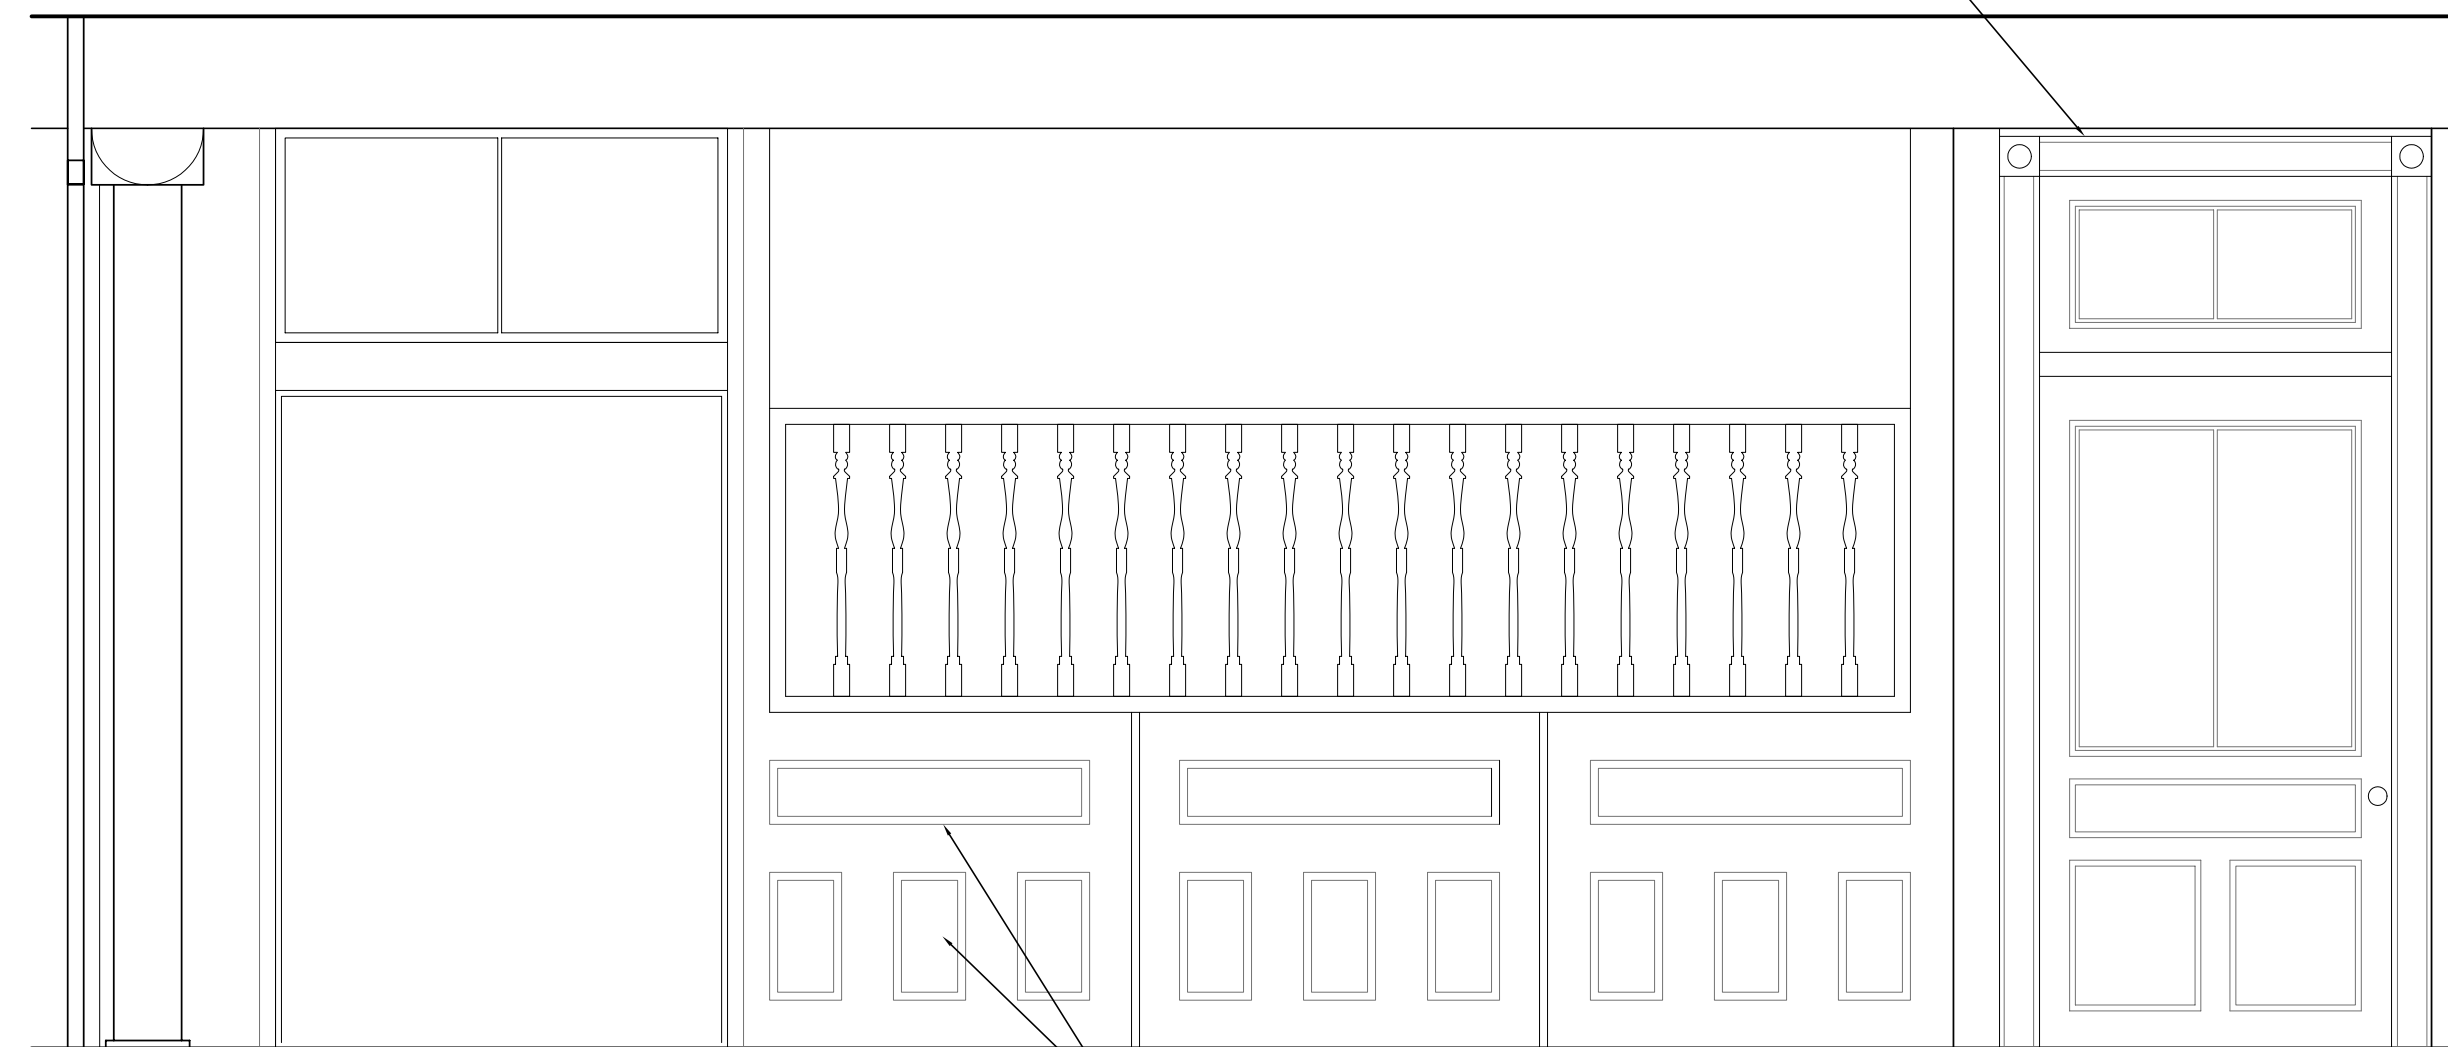

6 WOMEN'S GALLERY SCREEN  
SCALE: 1/2" = 1'-0"


FAUX GRAINING @  
DOOR BEYOND

FAUX GRAINING @ WOMEN'S  
GALLERY SCREEN  
INCLUDING, BUT NOT LIMITED  
TO RAIL, BALUSTERS,  
PANELING.

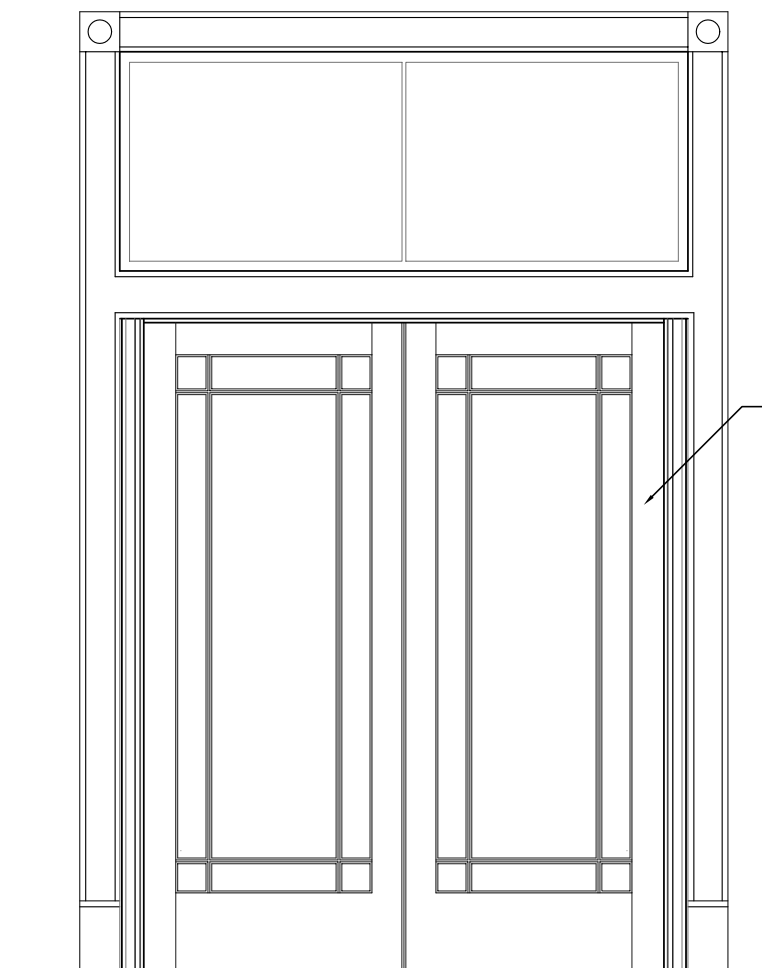

7 GIFT SHOP DOORS  
SCALE: 1/2" = 1'-0"


FAUX GRAINING @  
DOORS

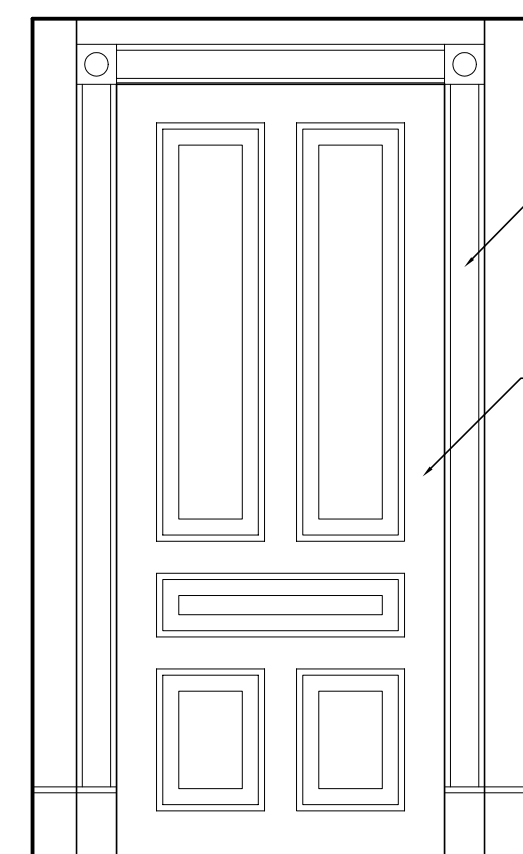

8 LOBBY DOOR TO EXTERIOR  
SCALE: 1/2" = 1'-0"


CONSERVATION OF HISTORIC  
FINISH &  
INPAINTING OF  
DUTCHMAN  
REPAIRS

FAUX GRAINING @  
DOOR

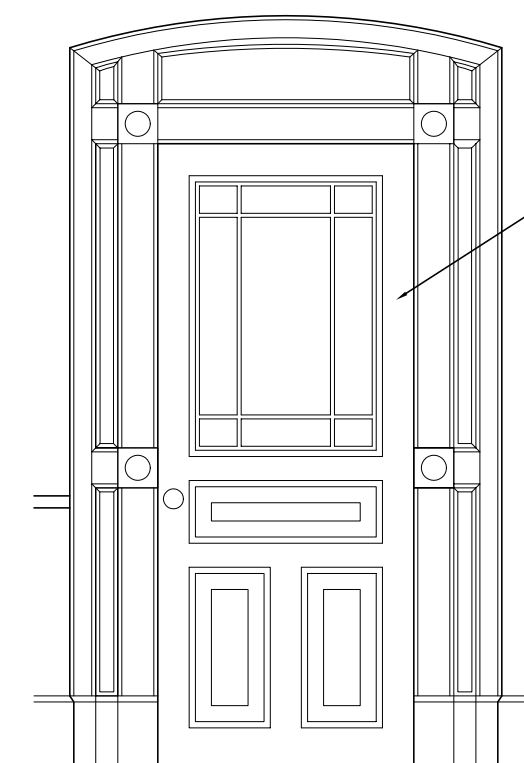

9 LOBBY DOOR TO WOMEN'S GALLERY  
SCALE: 1/2" = 1'-0"

FAUX GRAINING @  
DOOR

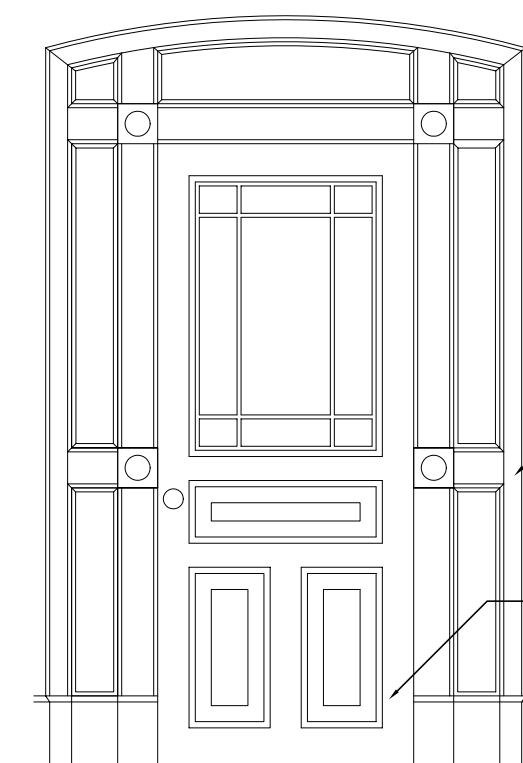

10 LOBBY DOOR TO HISTORIC STAIR  
SCALE: 1/2" = 1'-0"

CONSERVATION OF HISTORIC  
FINISH &  
INPAINTING OF  
DUTCHMAN  
REPAIRS

FAUX GRAINING @  
DOOR

H:\Eldridge Street Project\33344\Drawings\Faux Finishing\001 - Faux Finishing.dwg, Sep 12, 2007 - 1:50pm